


信越情報株式会社	御承認 APPROVE	検図	設計	製図	尺度 SCALE	年月日 DATE	図名 TITLE	図番 DRAW G NO.
				鈴木		令和2年5月22日	小中学校内通信ネットワーク整備現地調査業務委託 安塚小学校 配線系統図	

75.00																		
10.00			6.80			12.30			20.68			4.10		4.32		16.80		
8.60		5.70		2.50	2.90		9.40			2.12	1.98	2.12	2.20	4.00	4.20	8.60		
4.20	4.40	4.30	0.71	0.90	0.98	1.79	1.02	0.20	3.90	0.02	0.02							
		2.30	2.00															

2.31	
3.97	
2.69	
2.00	
1.97	
6.09	
3.40	
2.12	
2.50	
8.80	
6.30	
7.50	
4.50	
1.20	
1.80	
1.30	
0.90	
4.10	
3.20	
4.10	
1.50	

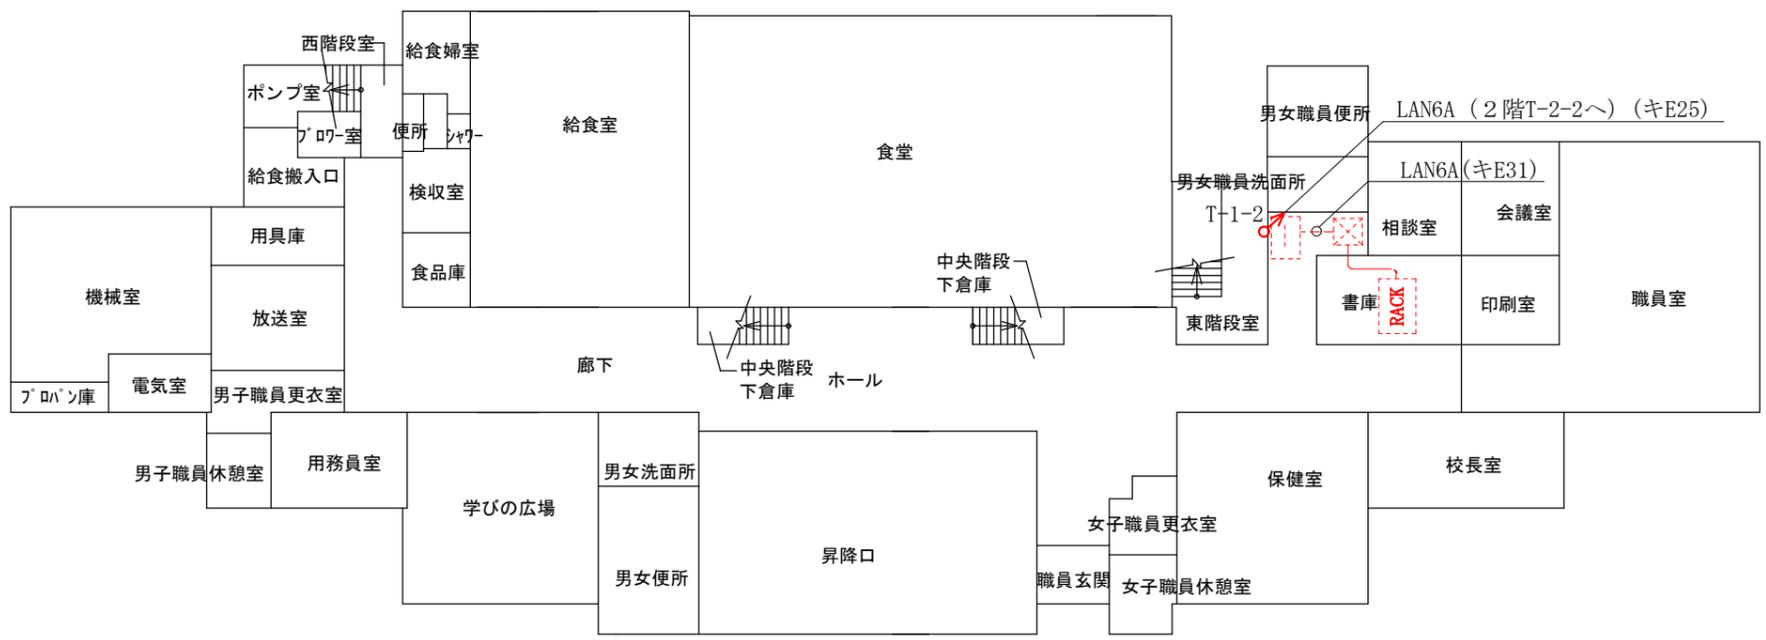


0.20	
2.15	
3.89	
3.05	
1.06	
1.32	5.08
1.86	
0.02	11.60
3.82	26.70
2.90	2.70
1.00	
1.33	2.23
4.10	
0.97	1.77
3.37	2.00
2.50	2.10
4.10	
1.50	

75.00											
8.40	2.76	5.64	0.20	8.20	4.30	0.35	3.74	7.82	3.74	1.95	1.00
											0.20

75.00											
10.00	6.80	6.60	3.73	20.74	1.93	4.08	4.32	16.80			
8.40	1.60			6.87	7.00	6.87	0.20	3.90	4.30	8.40	8.40
								0.02			

0.01	
3.99	3.97
0.02	0.02
2.08	2.06
4.15	
11.0	0.37
4.67	1.70
2.60	
31.30	0.20
4.10	
3.90	
4.10	
4.10	

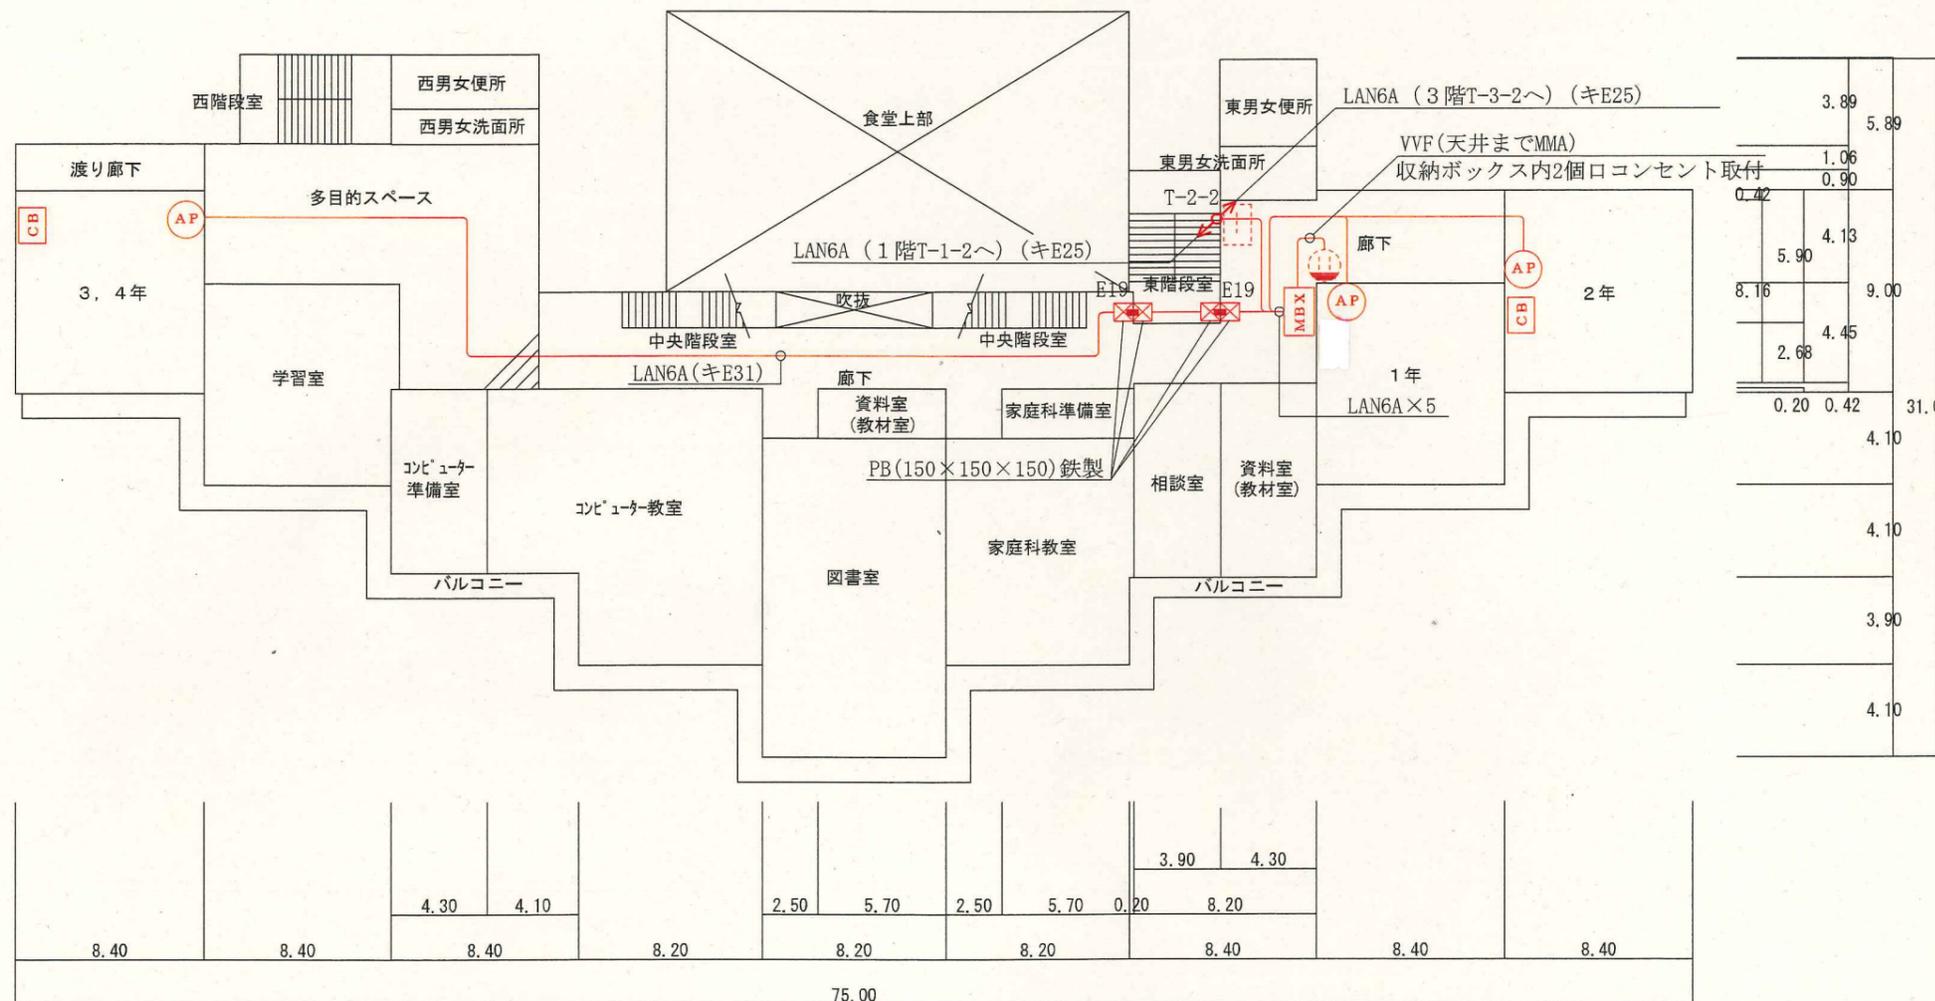

3.89	5.89
1.06	0.90
0.42	
4.13	
5.90	9.00
8.16	4.45
2.68	
0.20	0.42
31.05	4.10
	4.10
	3.90
	4.10

8.40	8.40	8.40	8.20	2.50	5.70	2.50	5.70	0.20	8.20	3.90	4.30	8.40	8.40
75.00													





2階

信越情報株式会社

御承認 APPROVE	検図	設計	製図	尺度 SCALE	年月日 DATE
			鈴木	1/300	令和2年5月22日

図名 TITLE 小中学校内通信ネットワーク整備現地調査業務委託  
安塚小学校 2階LAN配線図

図番 DRAW' G NO.

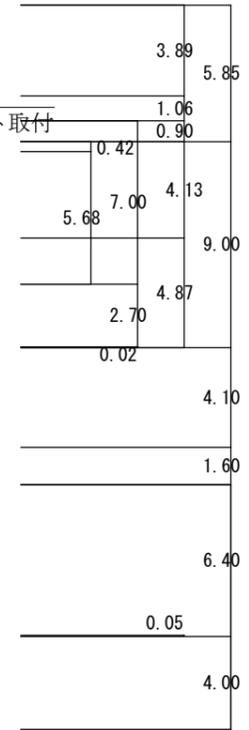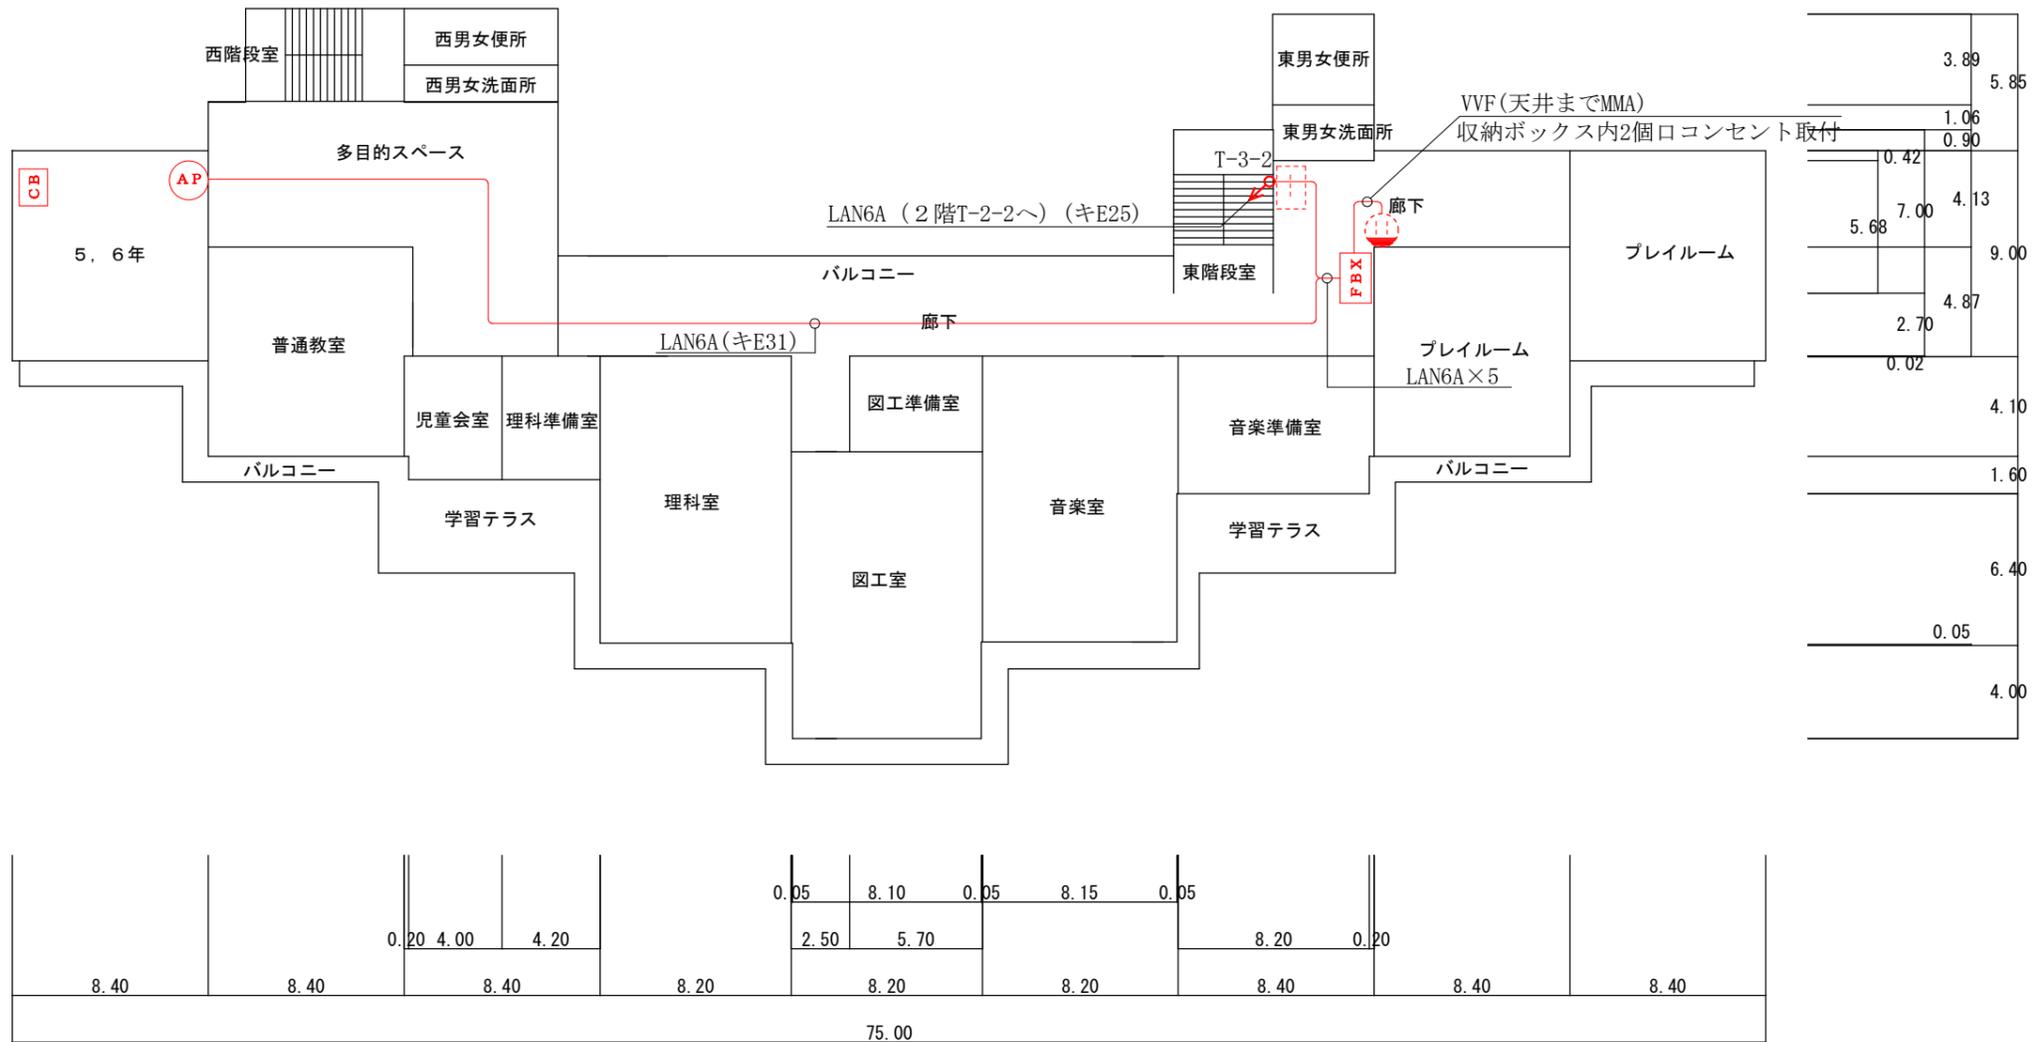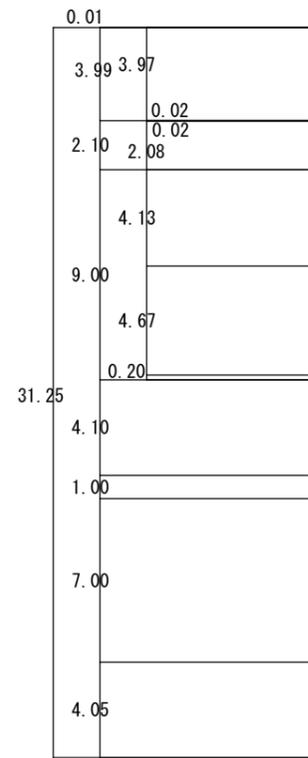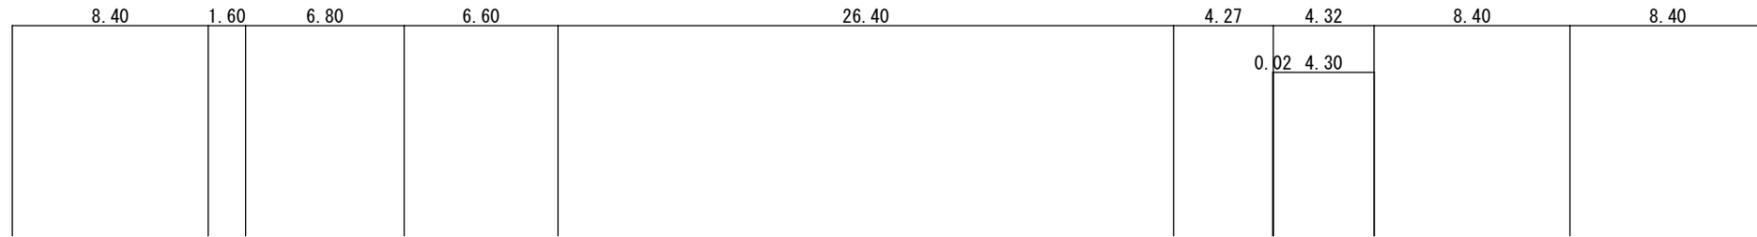

3階