



# 位置図

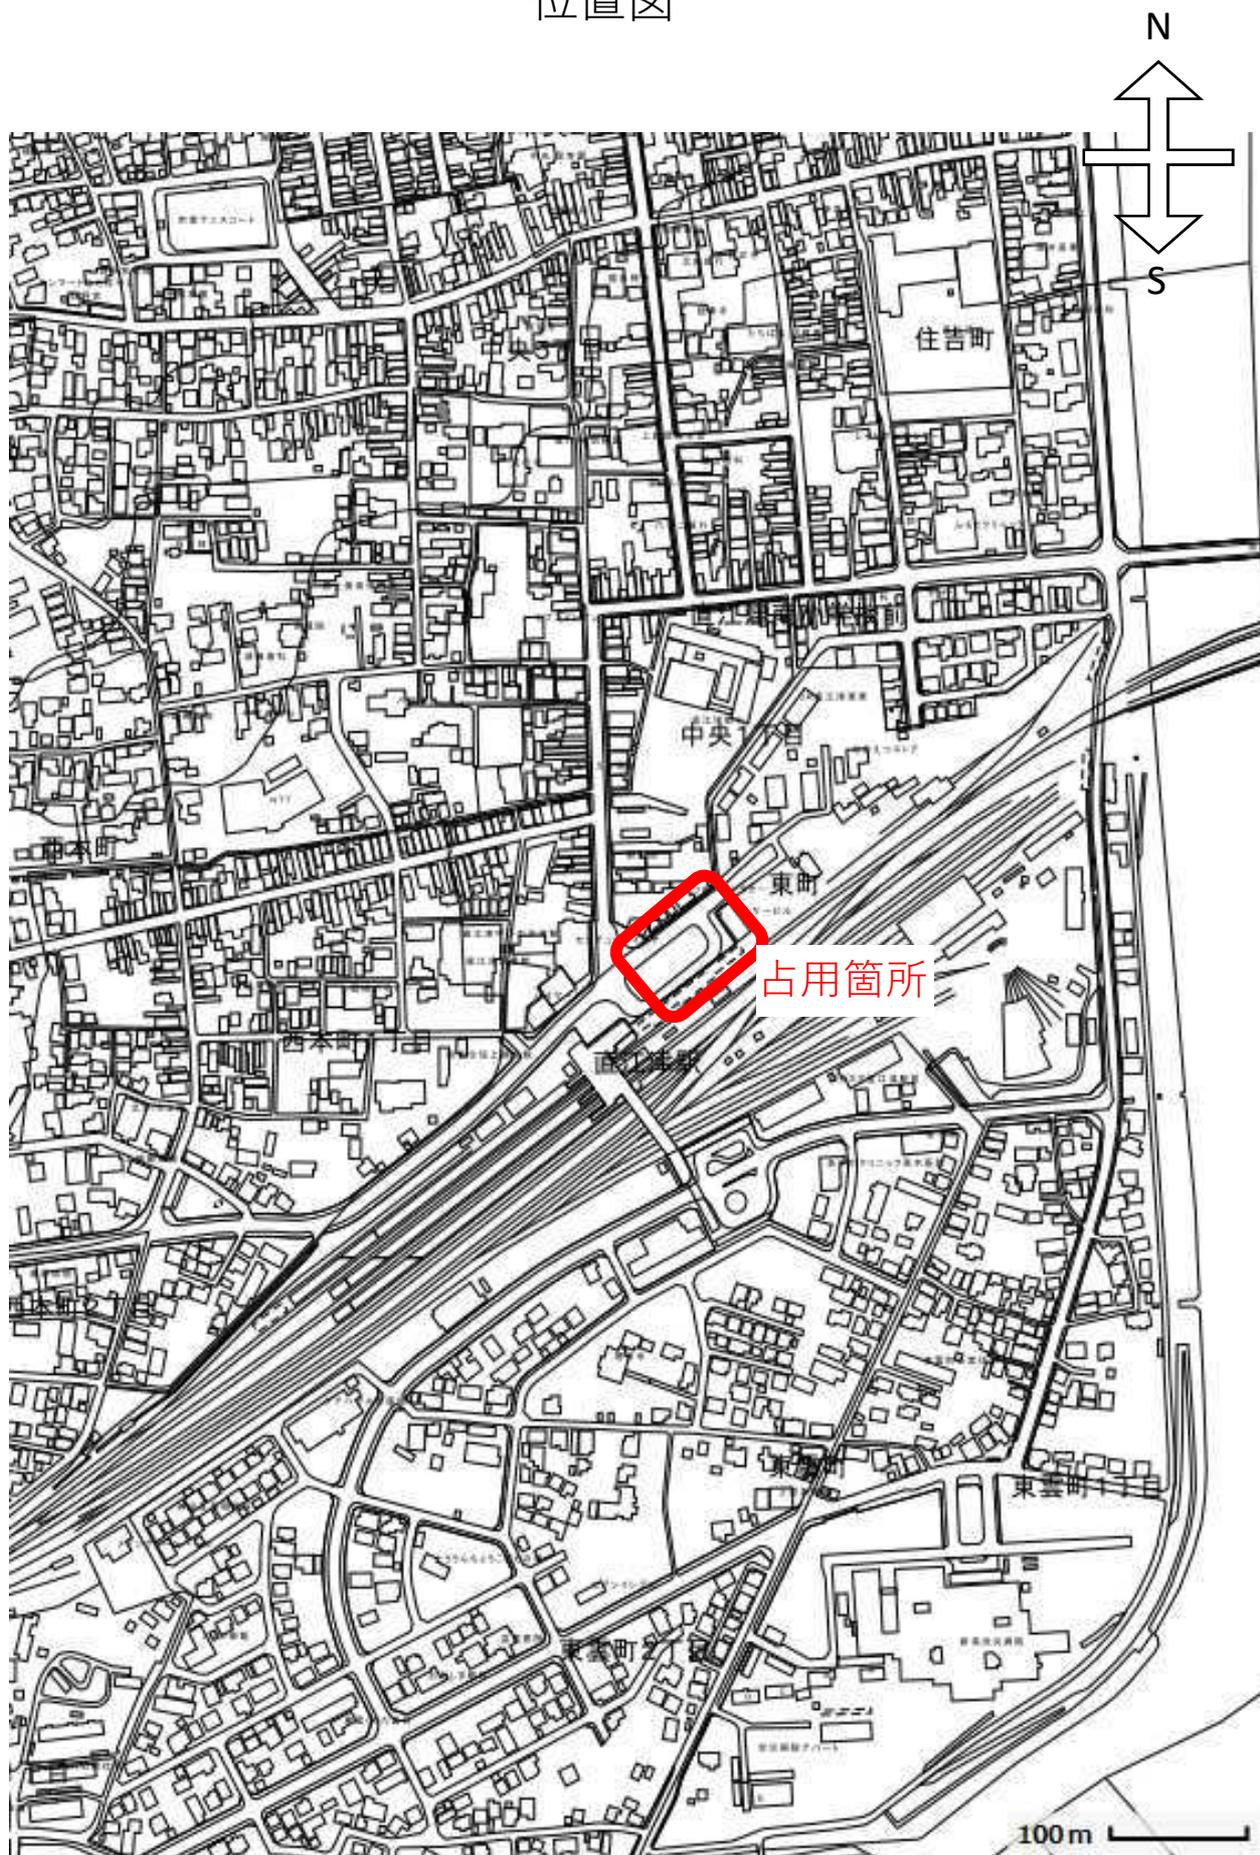

# 平面図

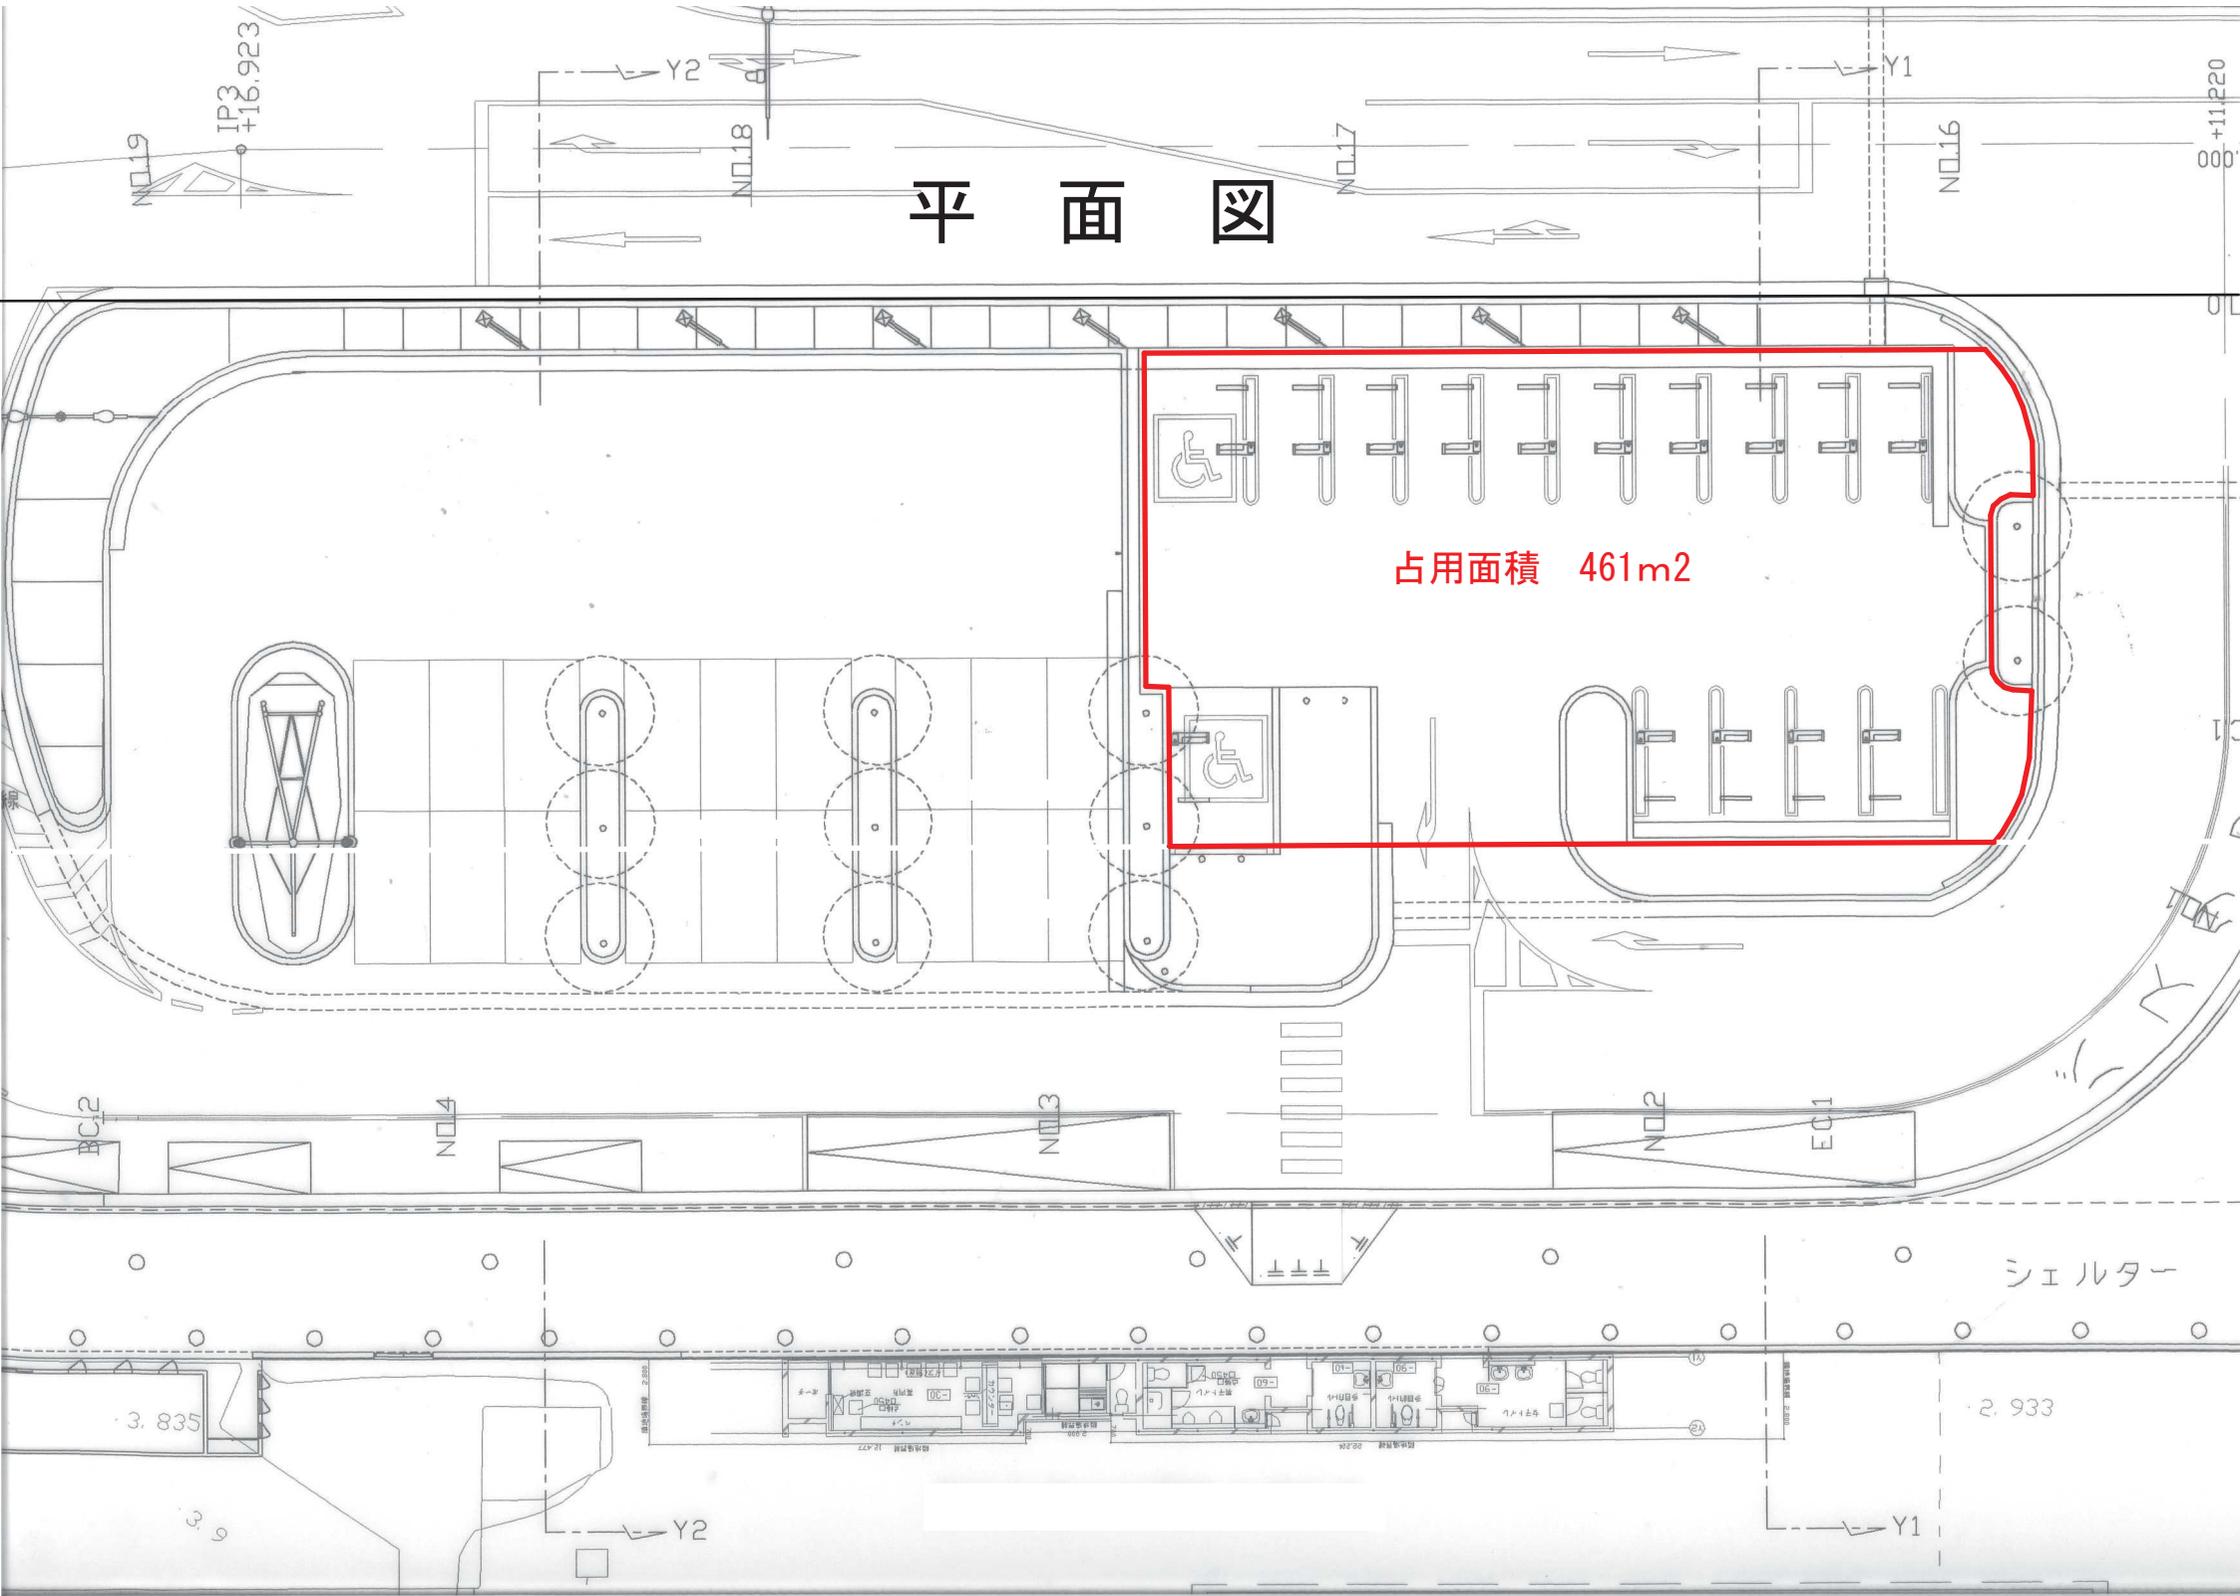

占用面積 461m<sup>2</sup>

シェルター

3.835

2.933

+11.220

IP3  
+16.923

NO.18

NO.17

NO.16

Y2

Y1

Y2

Y1